


S:\Arch\2016 Civil 3D\2016-138 Barn Yard\Russio Drawings\2016-138.dwg

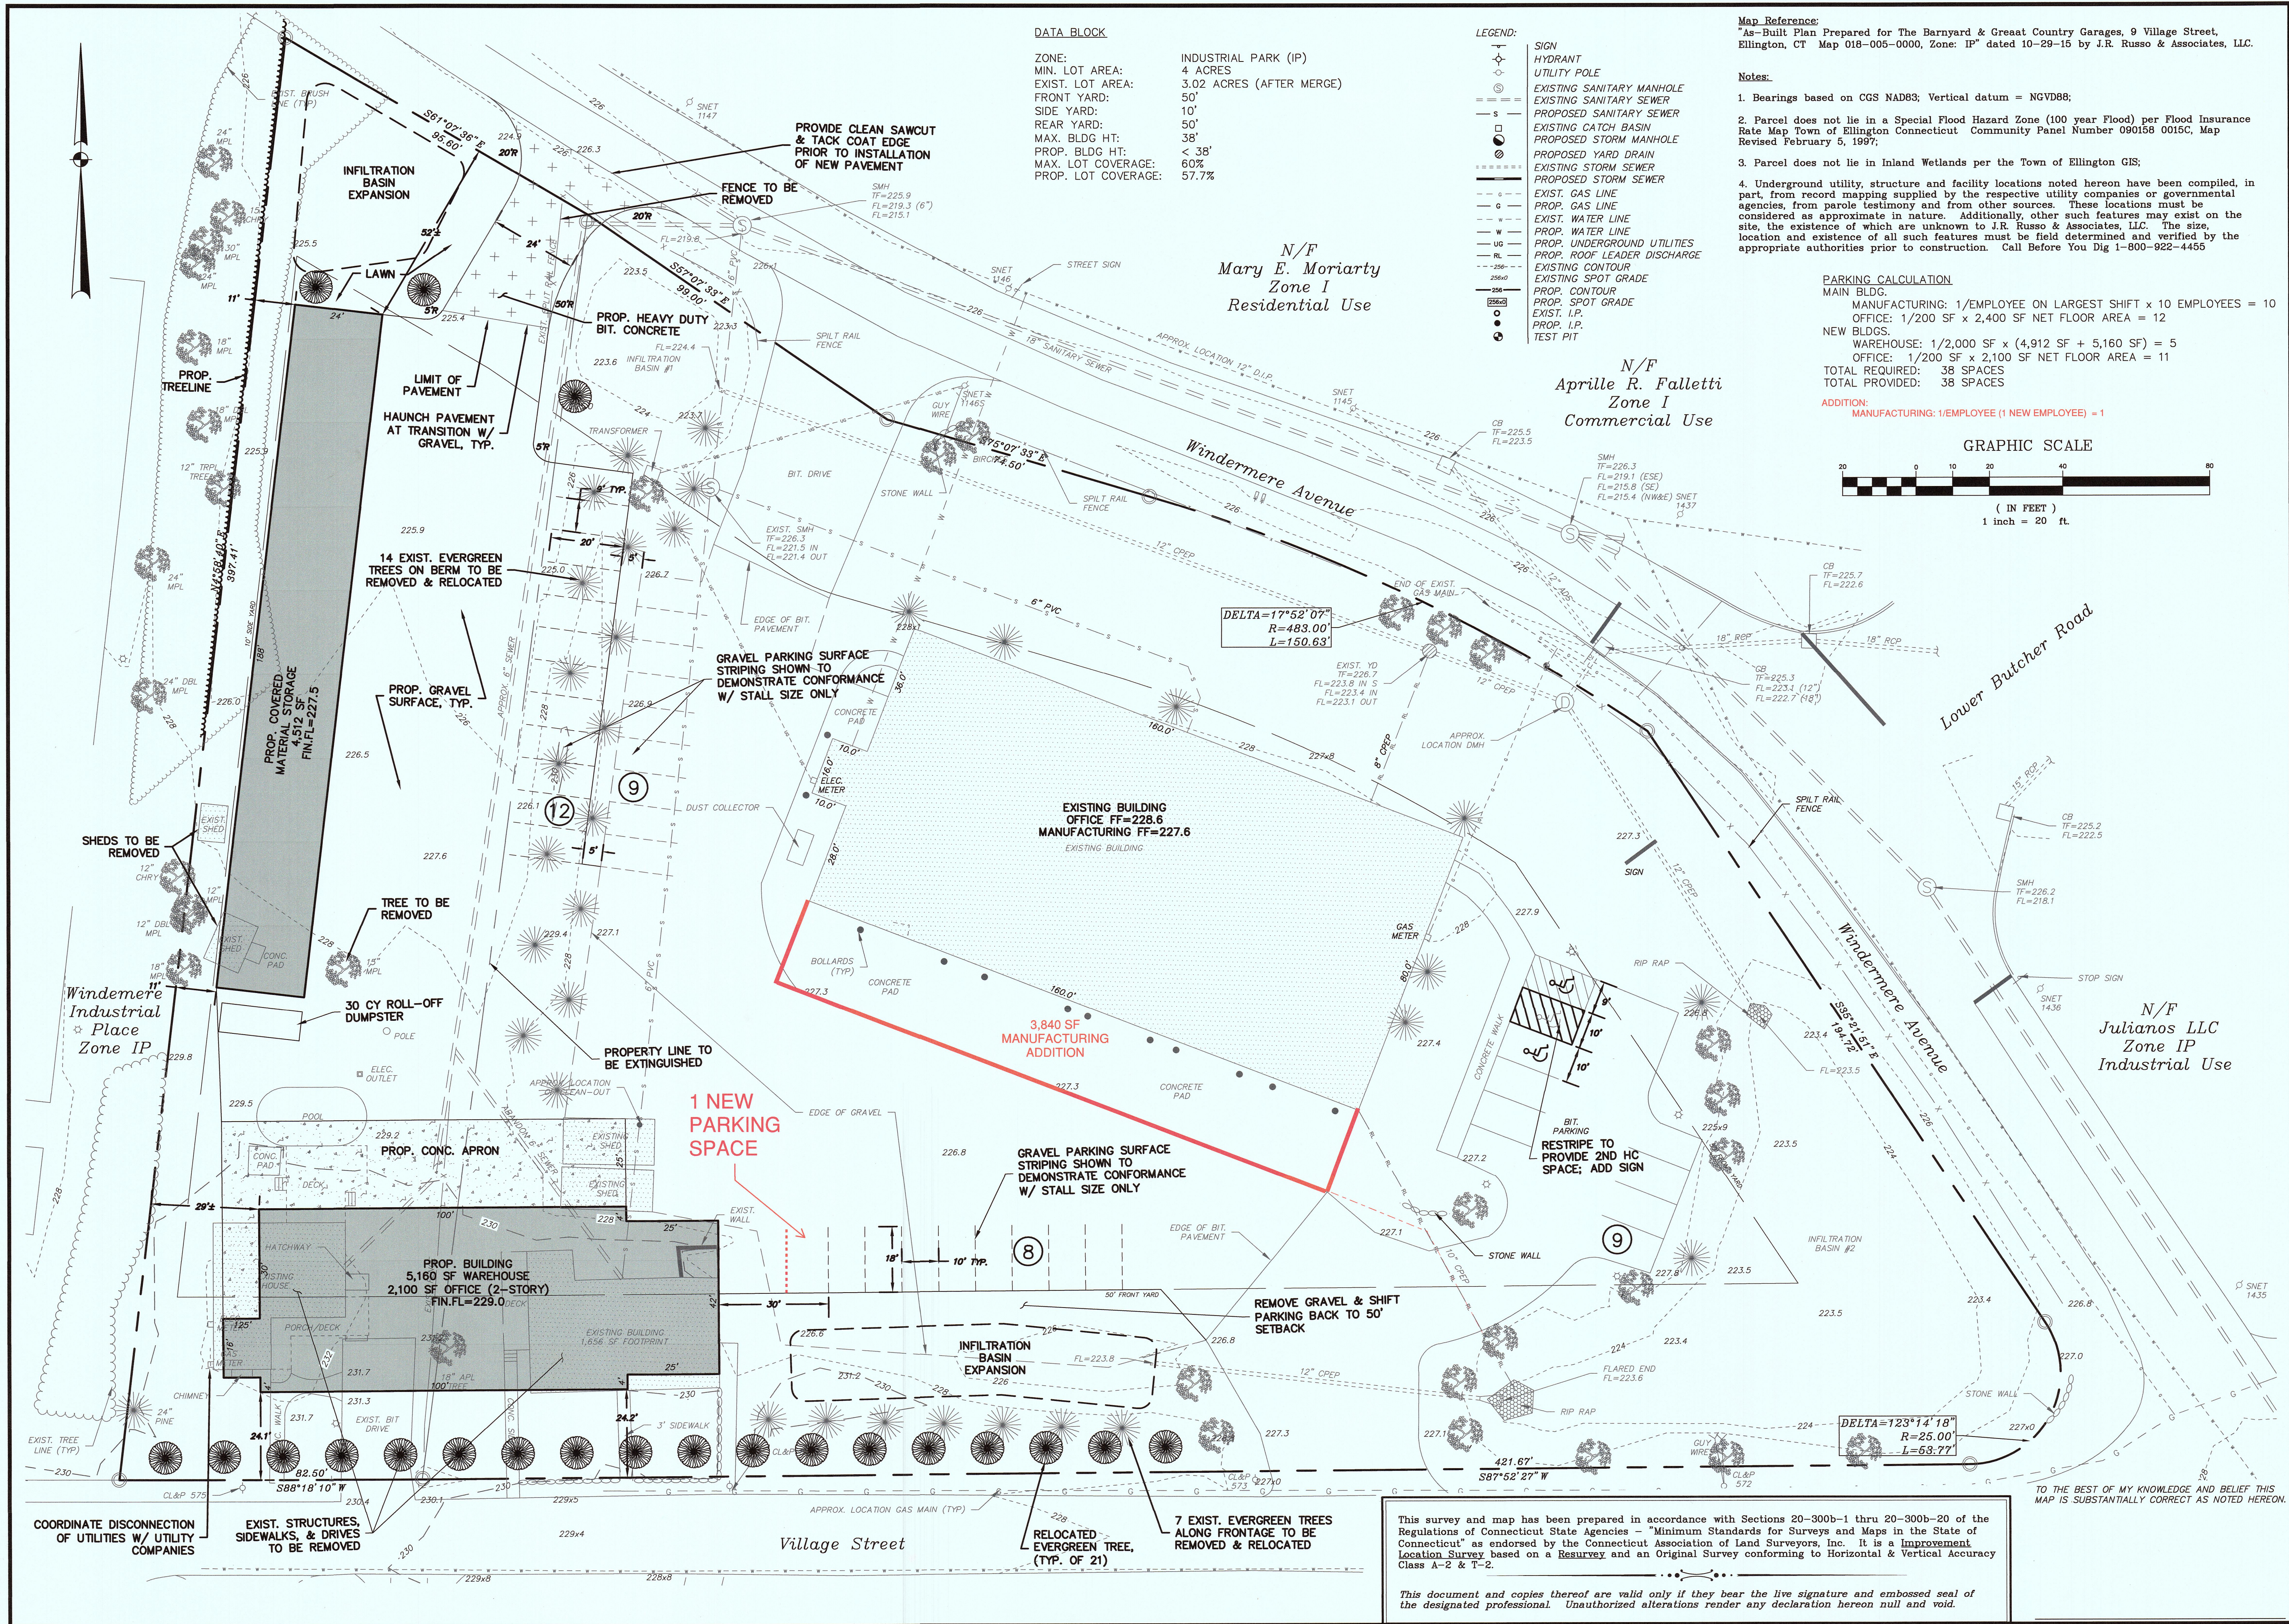

RUSSO
SURVEYORS-ENGINEERS
SERVING CT & MA

J.R. Russo & Associates, LLC
150 Main Rd. East Windsor, CT 06026
Tel: 860-351-1111 Fax: 860-351-1112
www.jrussos.com e-mail: jr@jrussos.com

REVISIONS	
BY: LF/TAC	CHK: JEU


Storage Expansion
The Barnyard & Great Country Garages
9 & 15 Village Street
Ellington, CT

Layout & Landscaping Plan

DATE	SCALE	JOB NUMBER	SHEET
6-1-17	1"=20'	2016-138	2 of 4


MAP 018-005-0000 & 017-007-0000 Zone: IP

August 11, 2019
Schematic Design

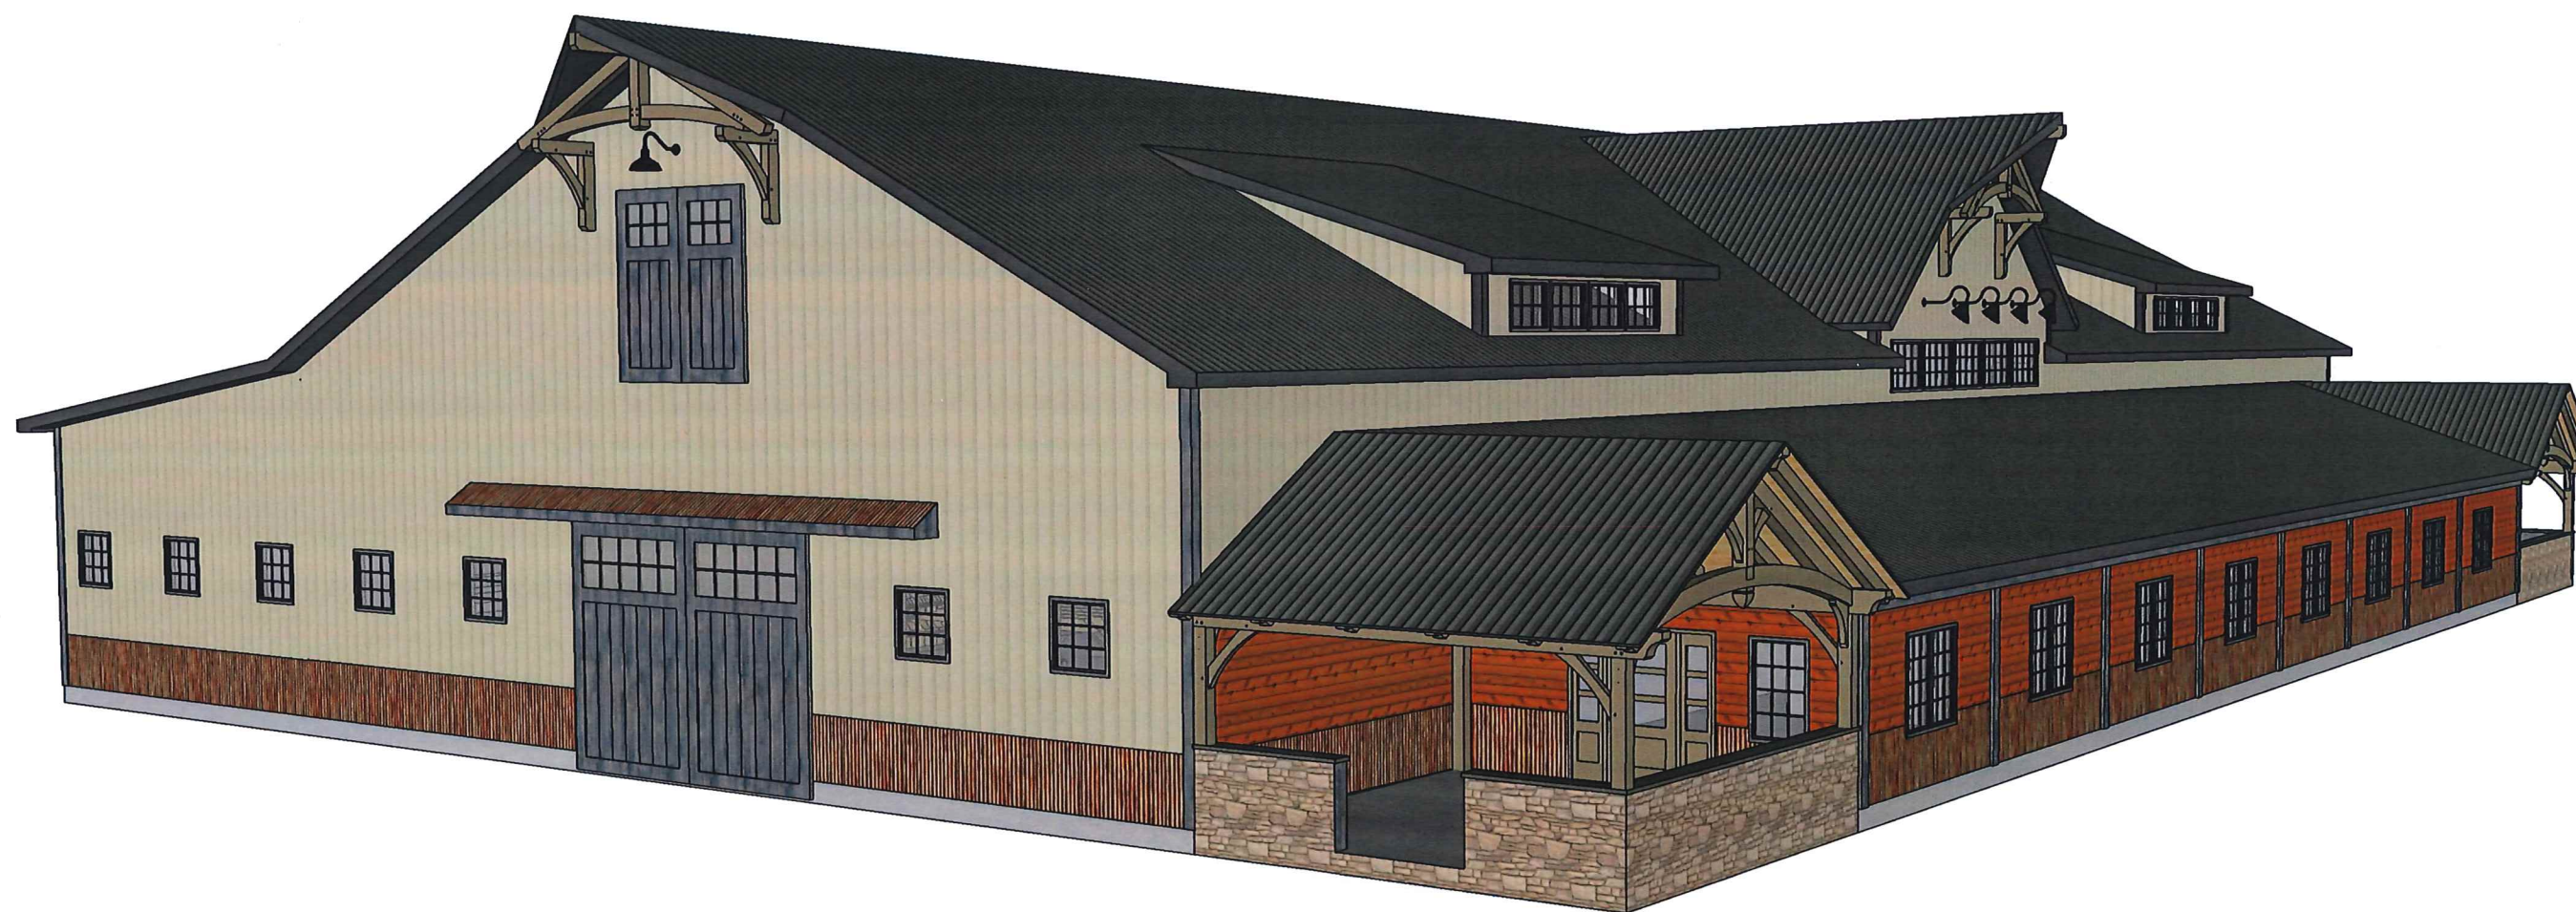


GCTF Shop Addition
Windermere Perspective

August 11, 2019
Schematic Design

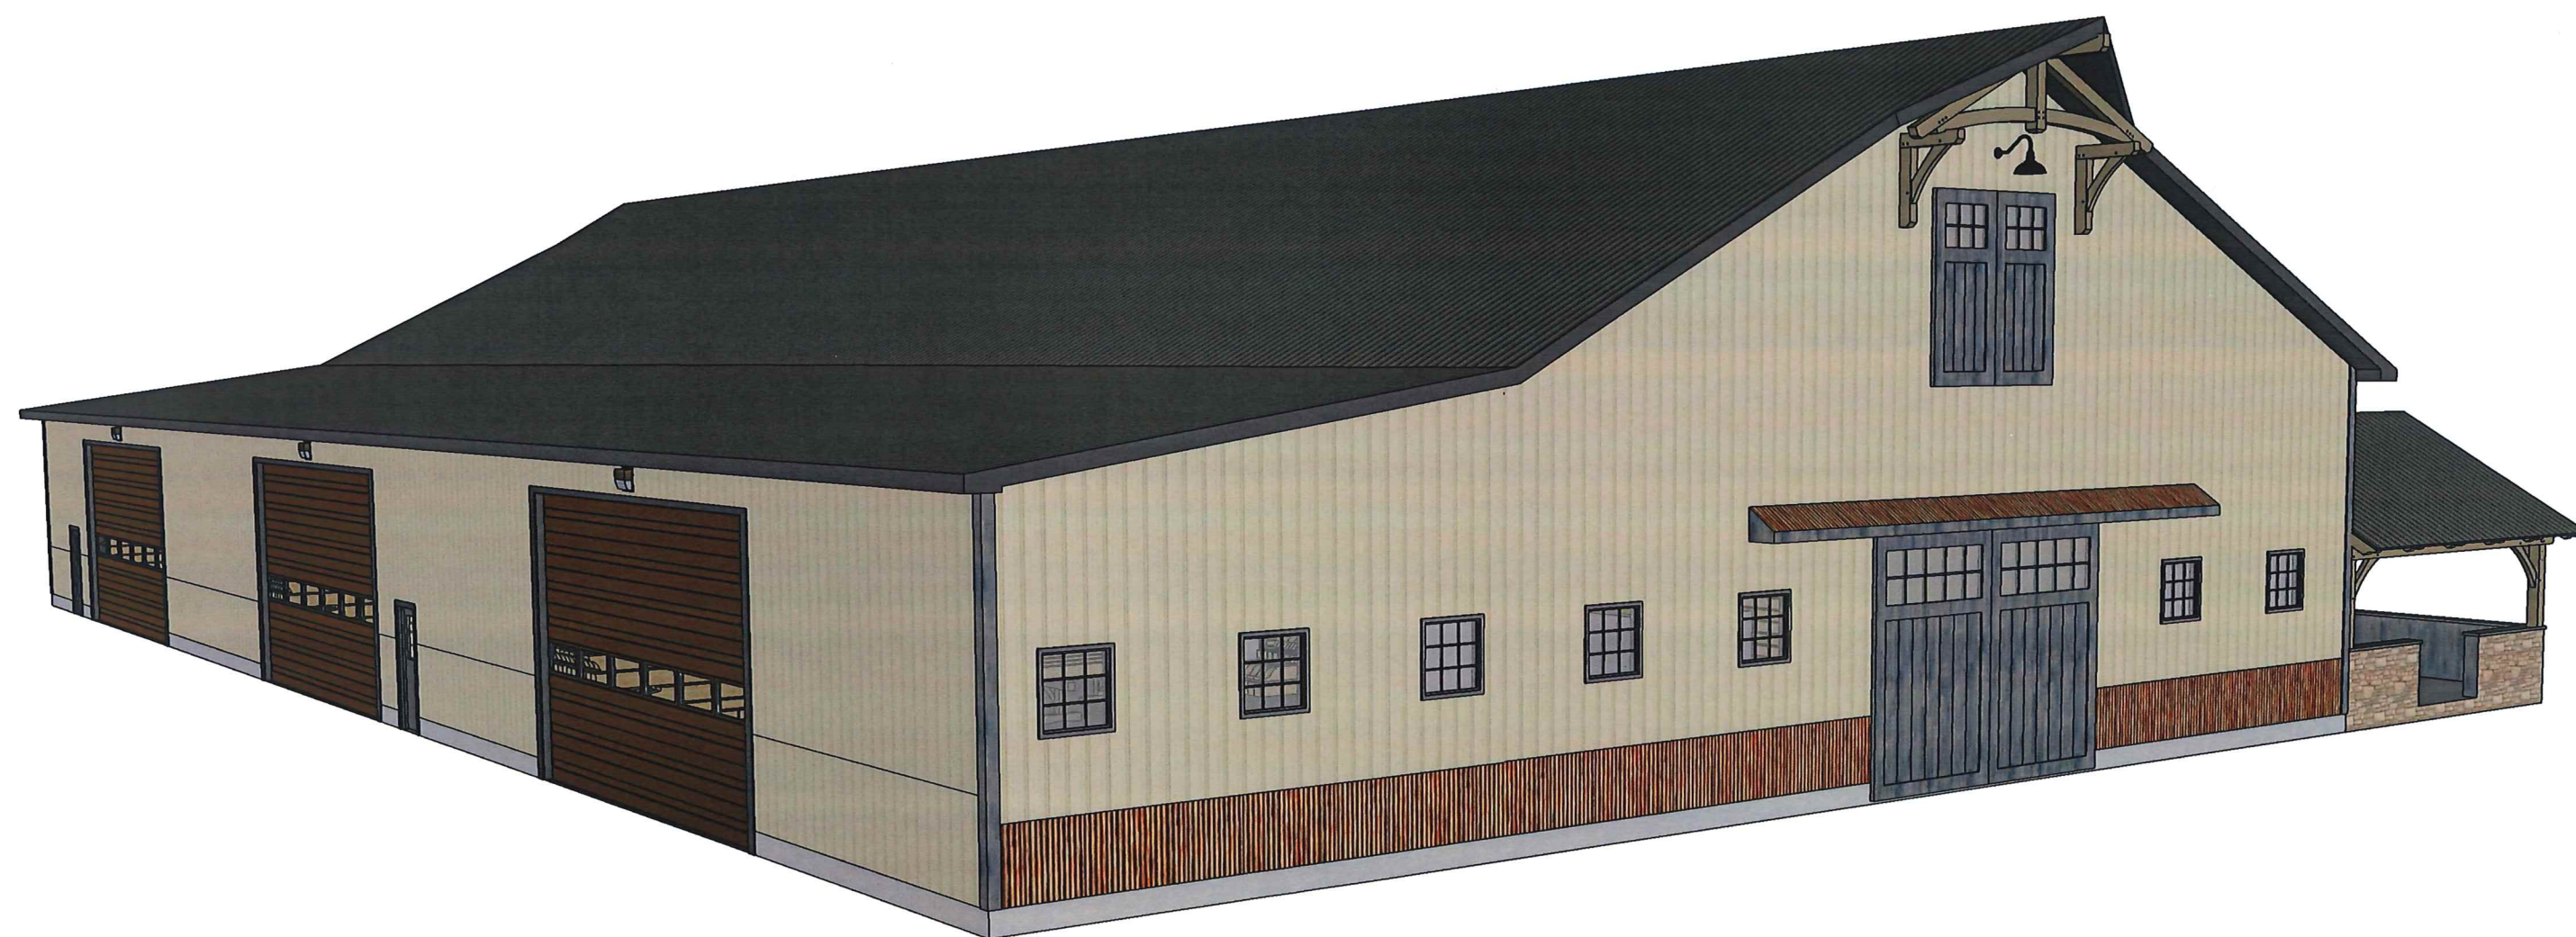


GCTF Shop Addition
Village Perspective

August 11, 2019
Schematic Design

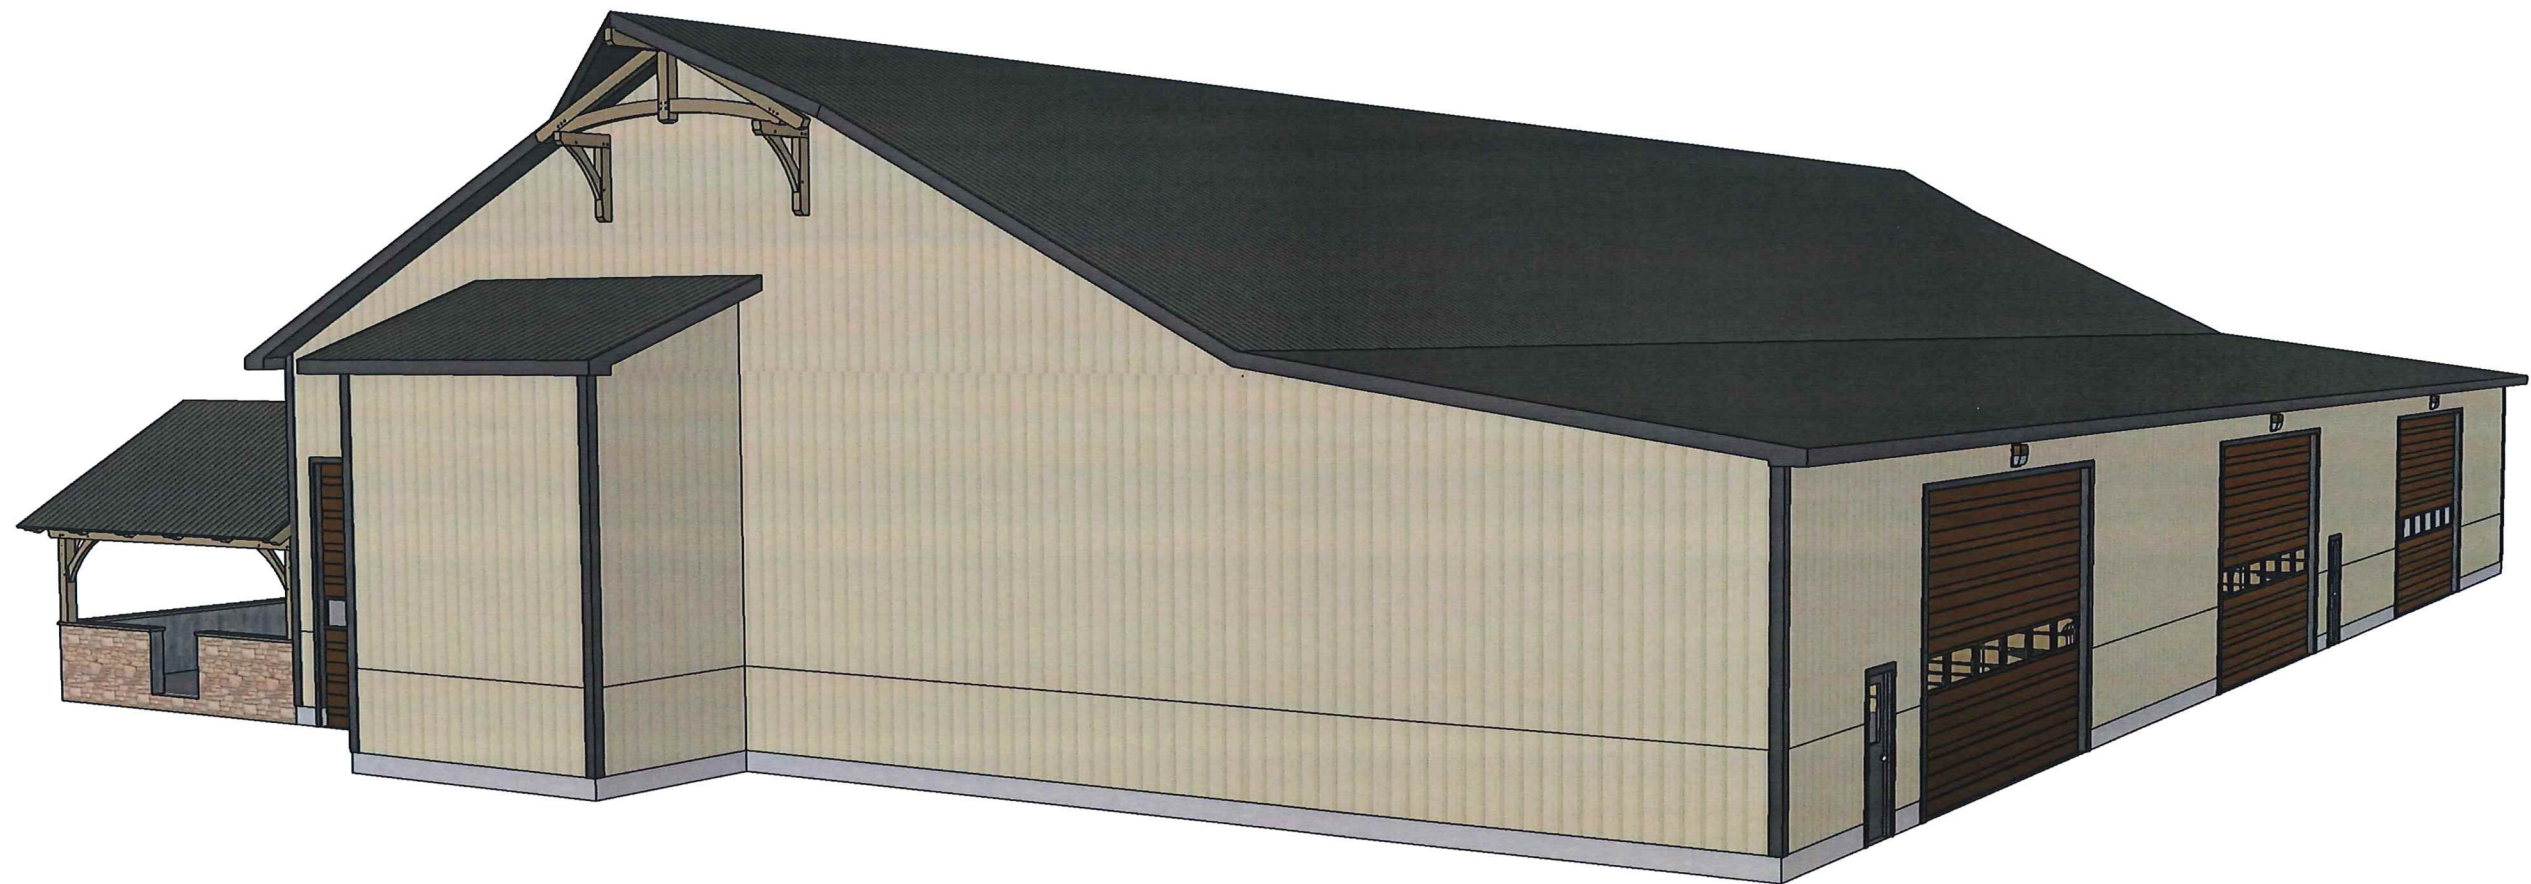

GCTF Shop Addition
Shop Perspective

August 11, 2019
Schematic Design

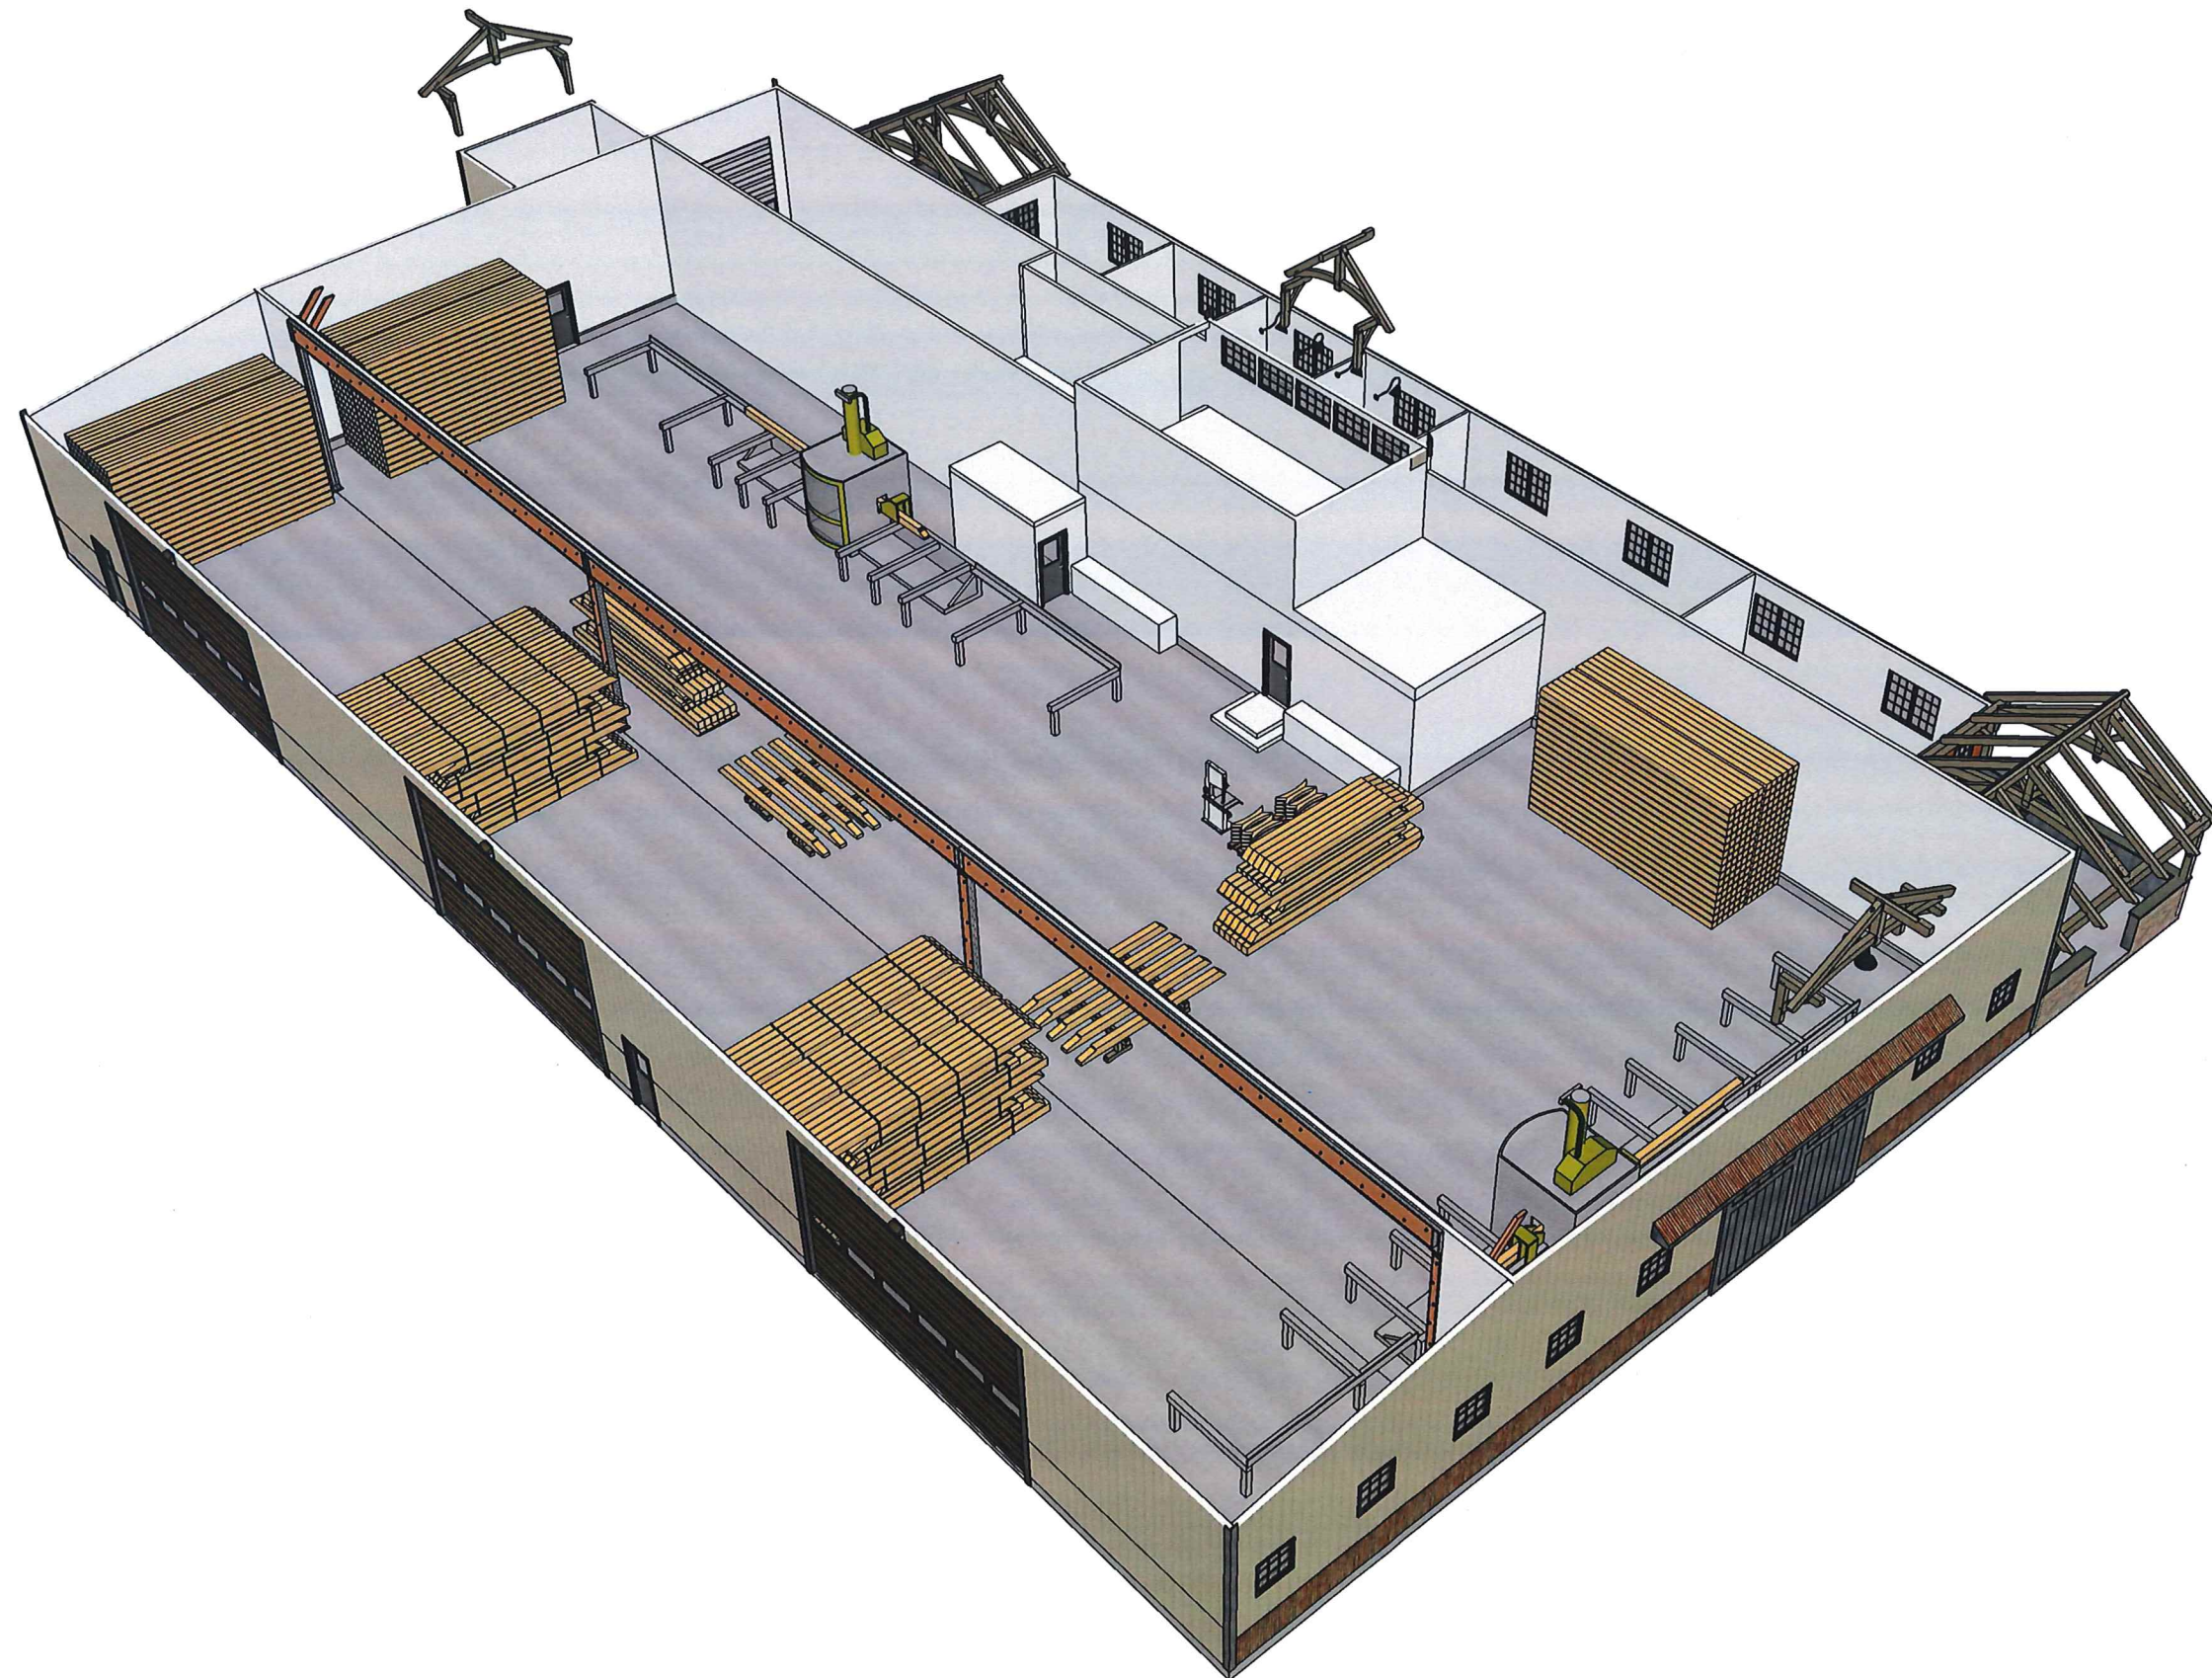


GCTF Shop Addition
Birds Eye 1

August 11, 2019
Schematic Design




GCTF Shop Addition
Interior Perspective

August 11, 2019
Schematic Design

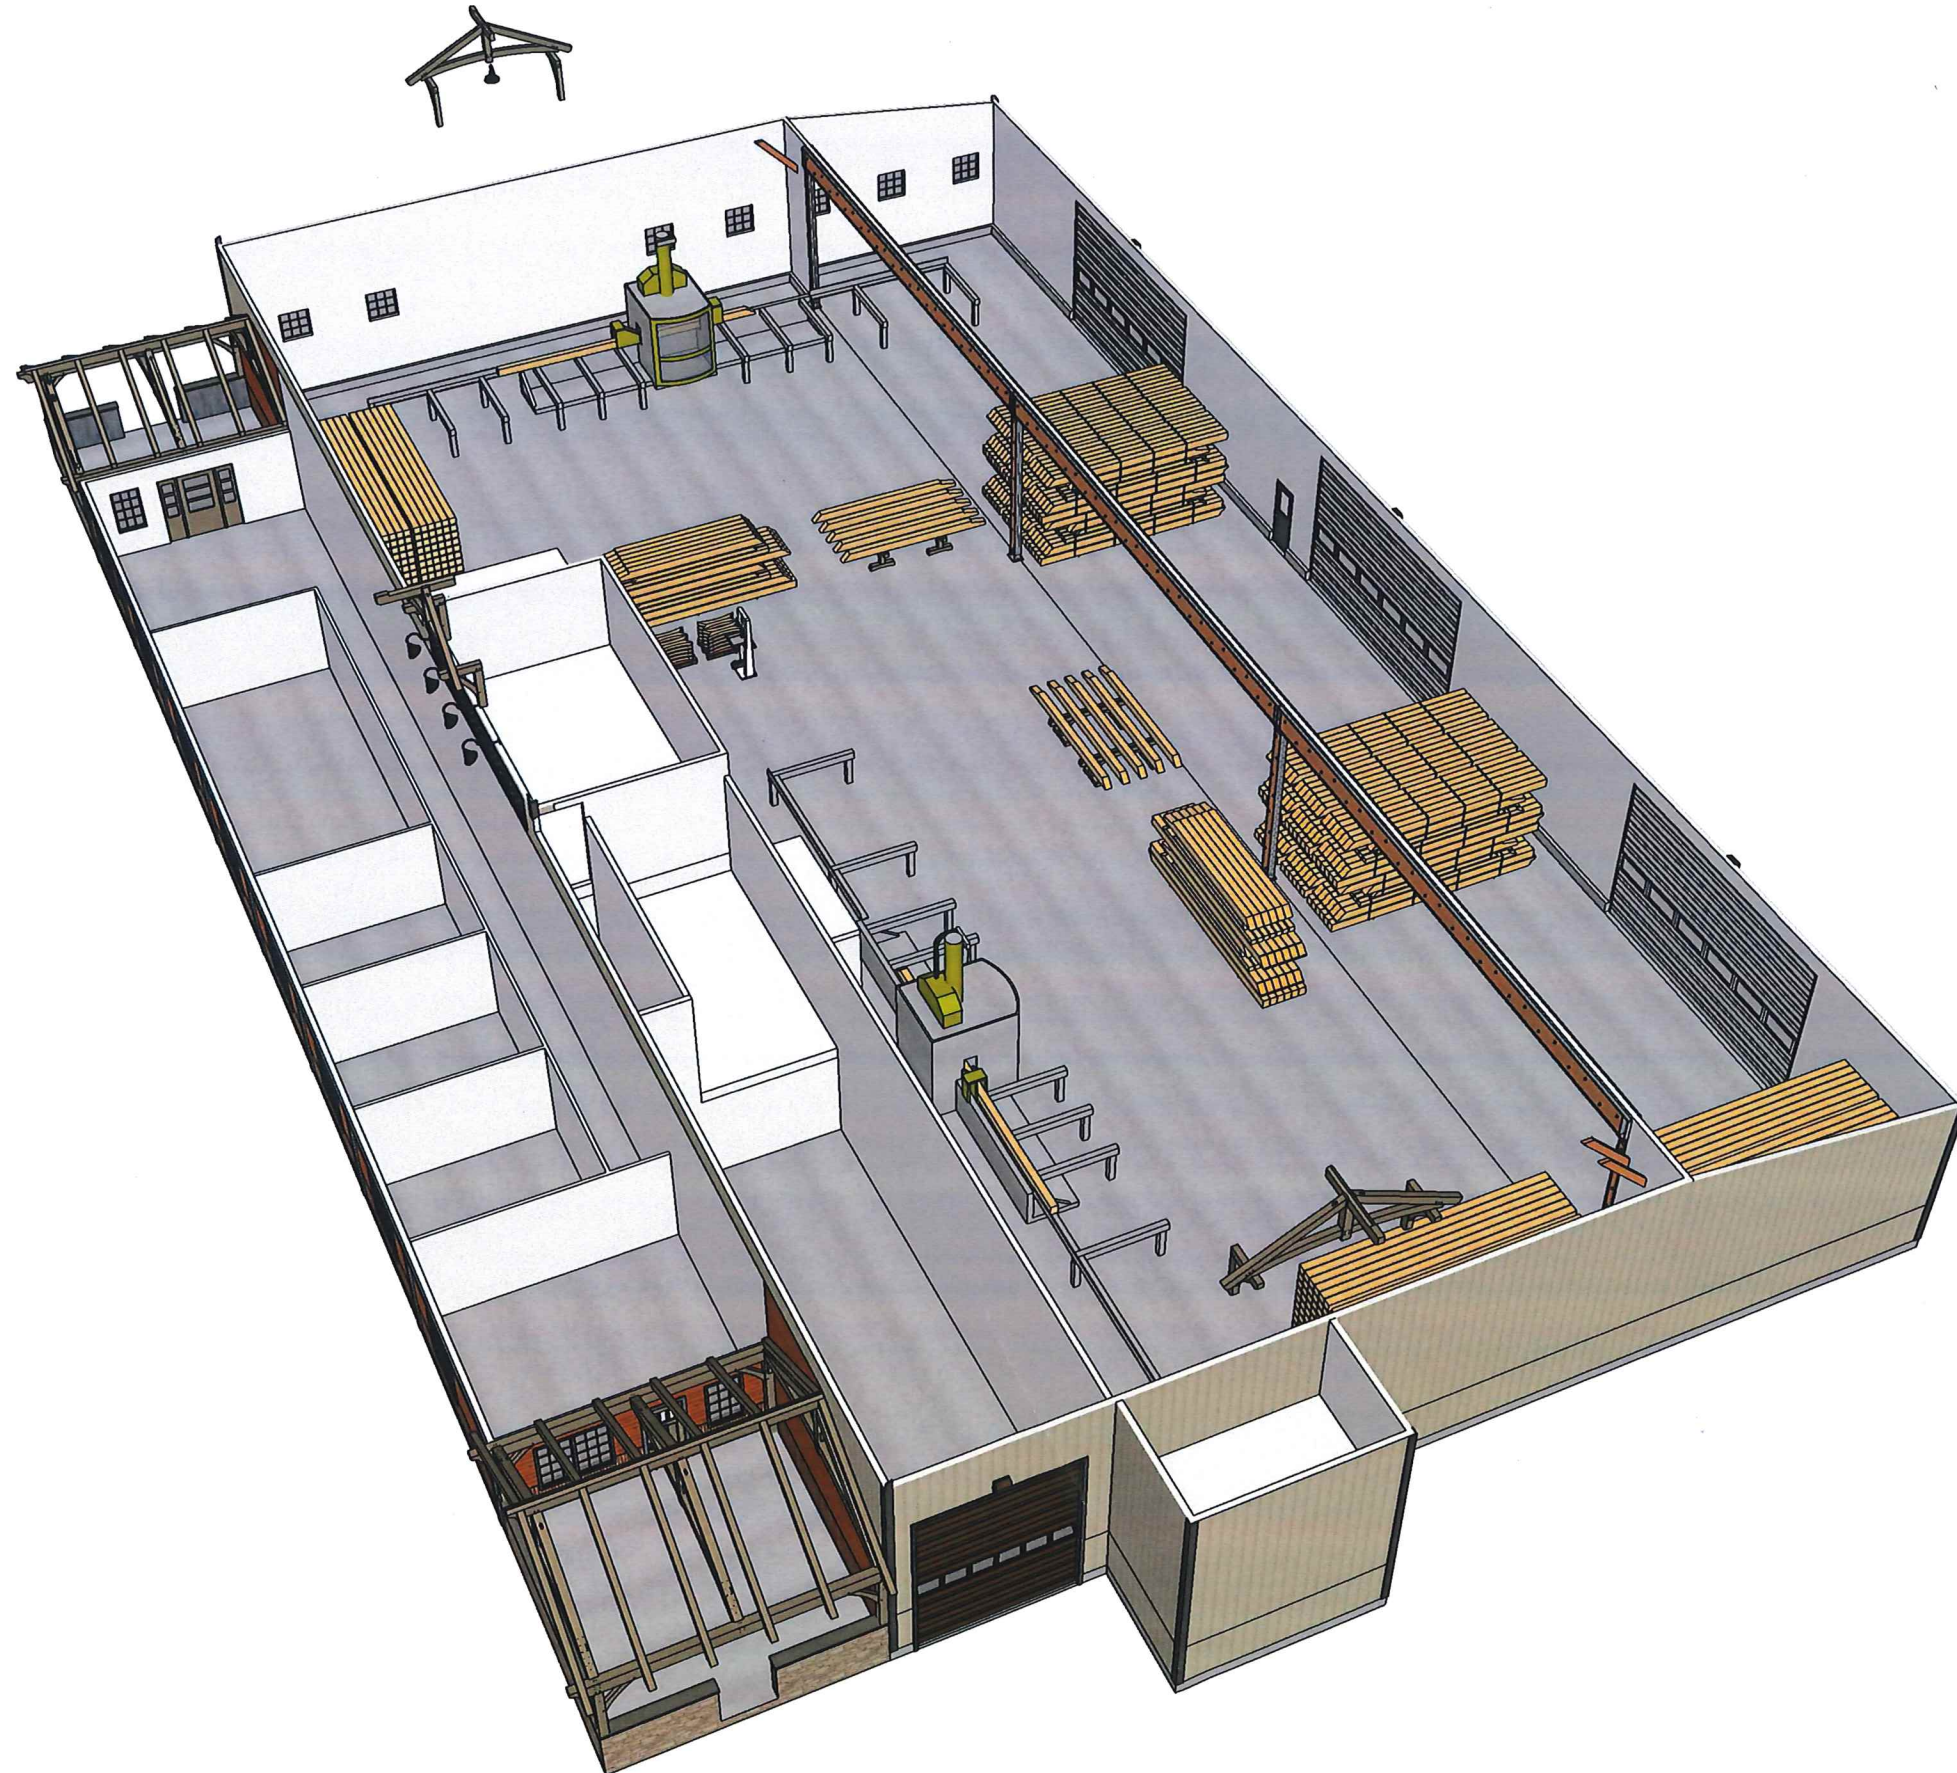


GCTF Shop Addition
Birds Eye 2

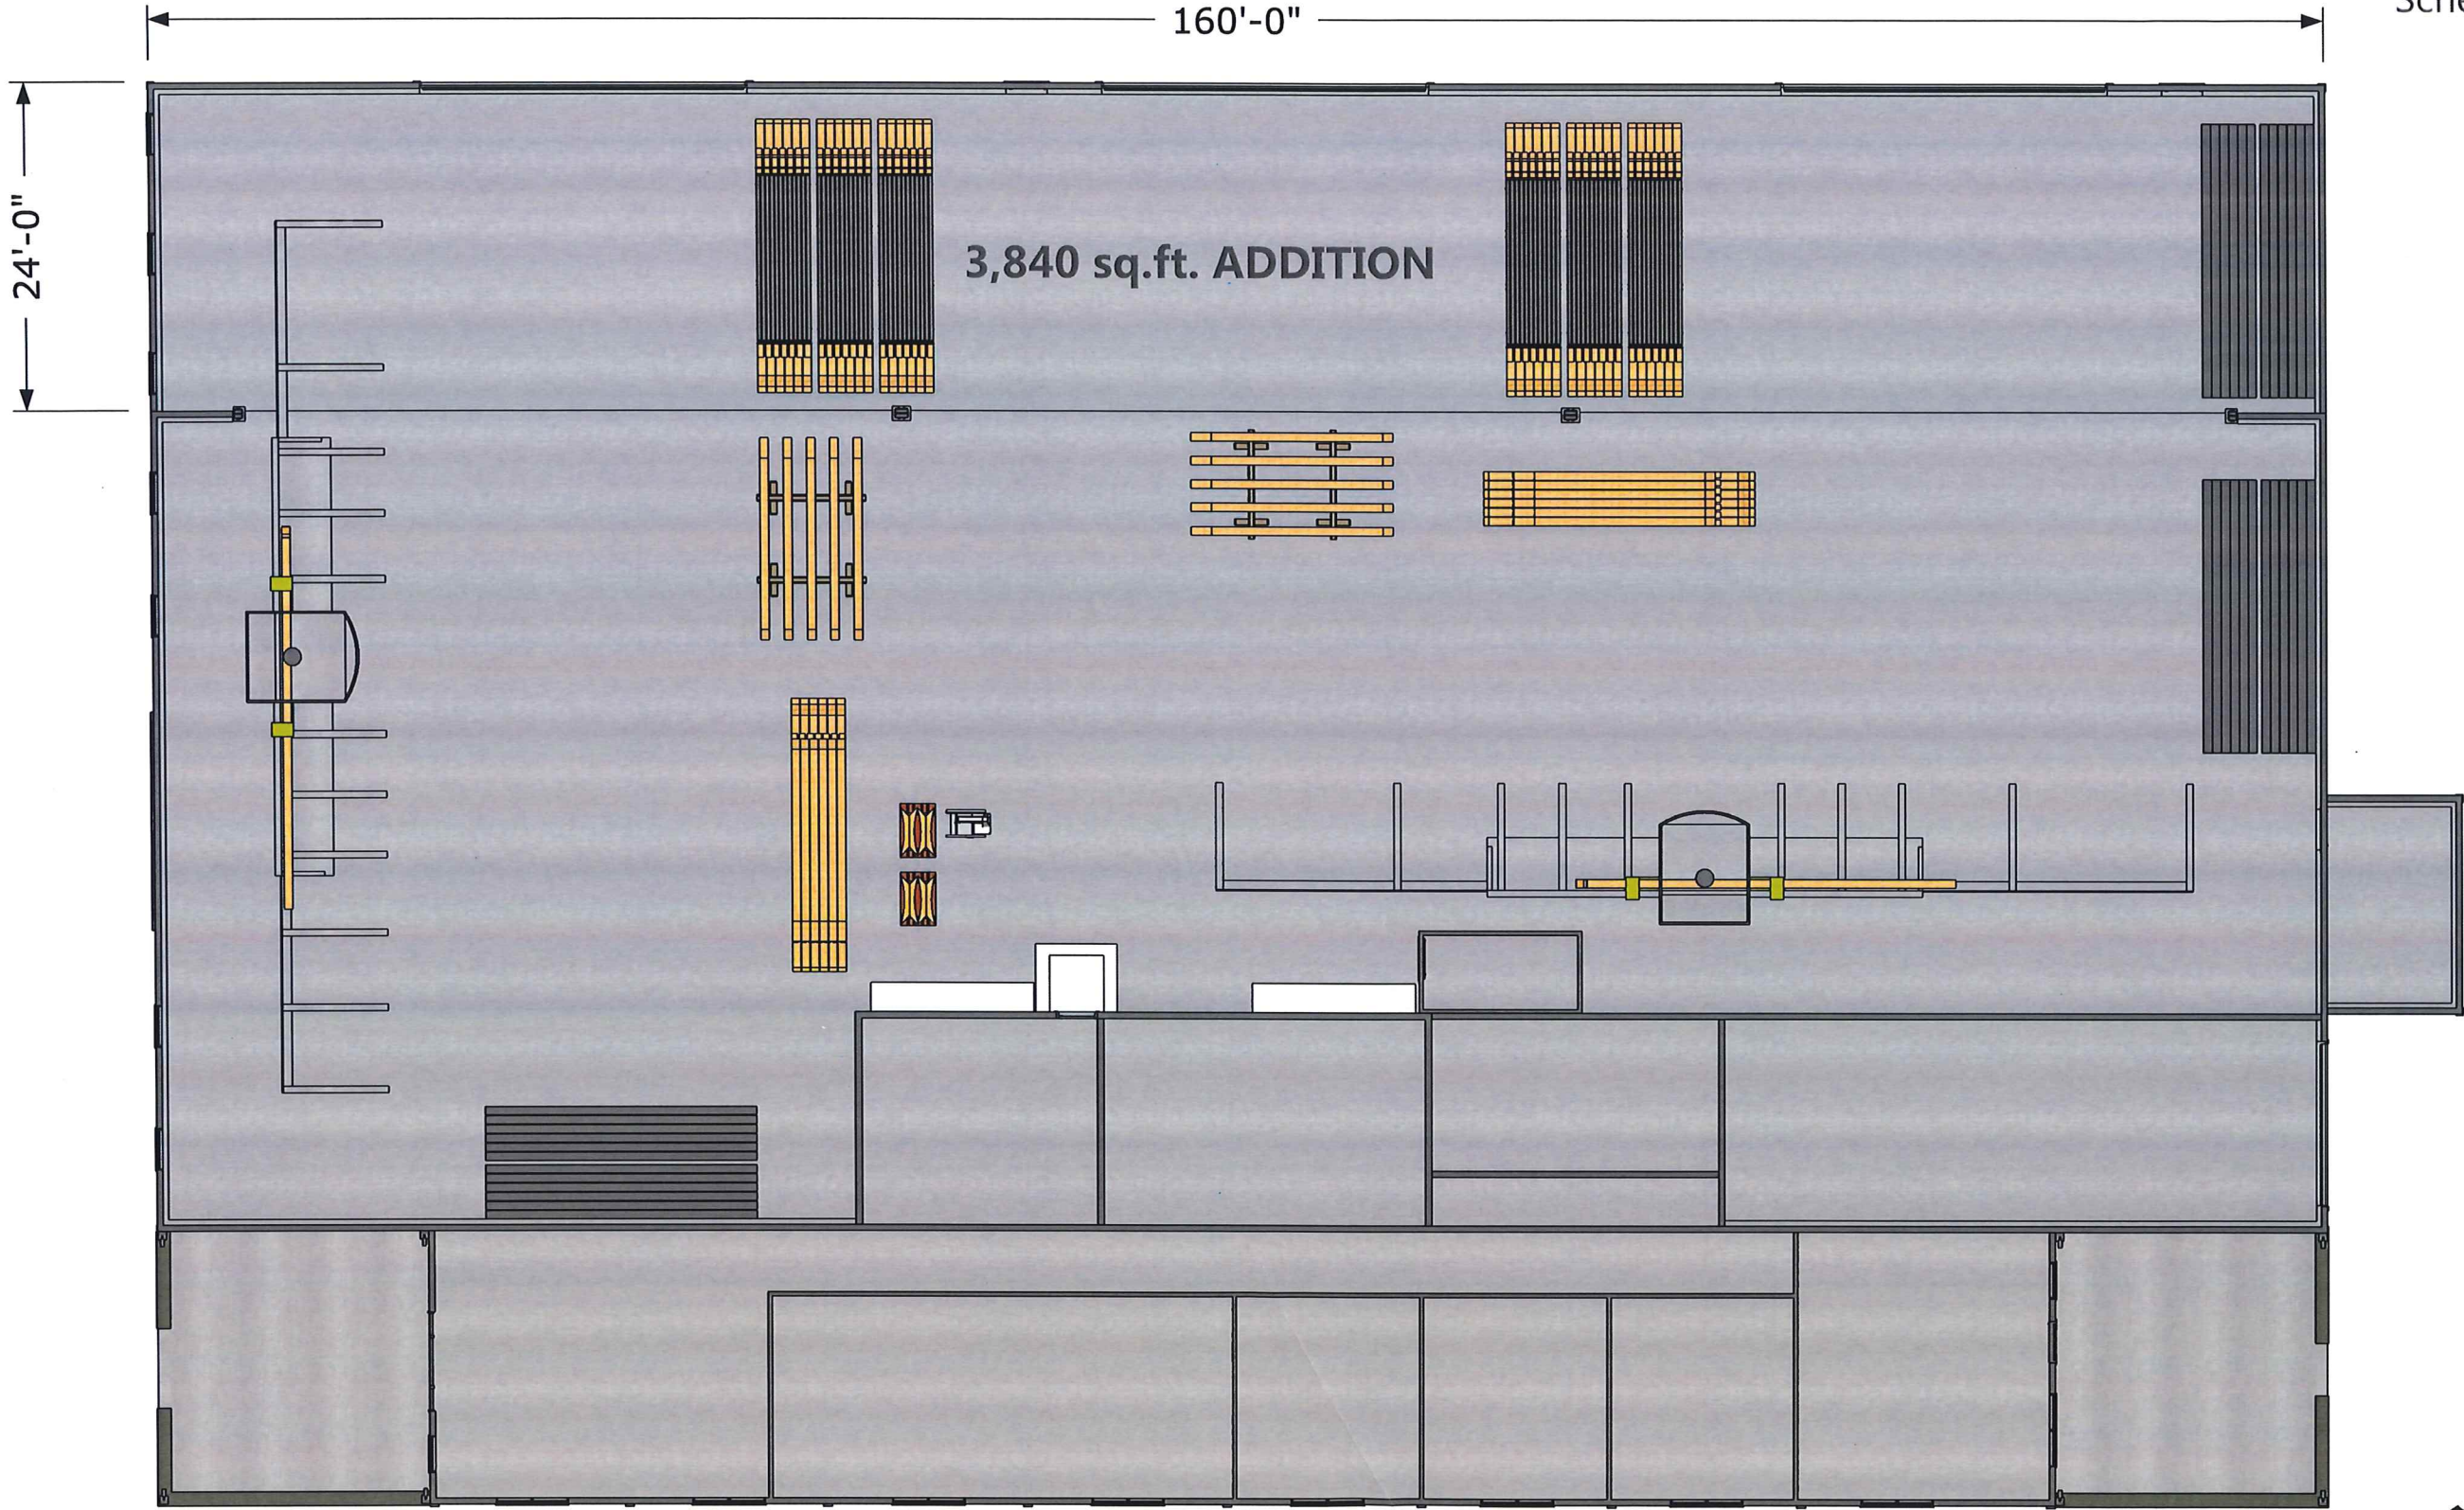

GCTF Shop Addition
Floor Plan



August 11, 2019
Schematic Design

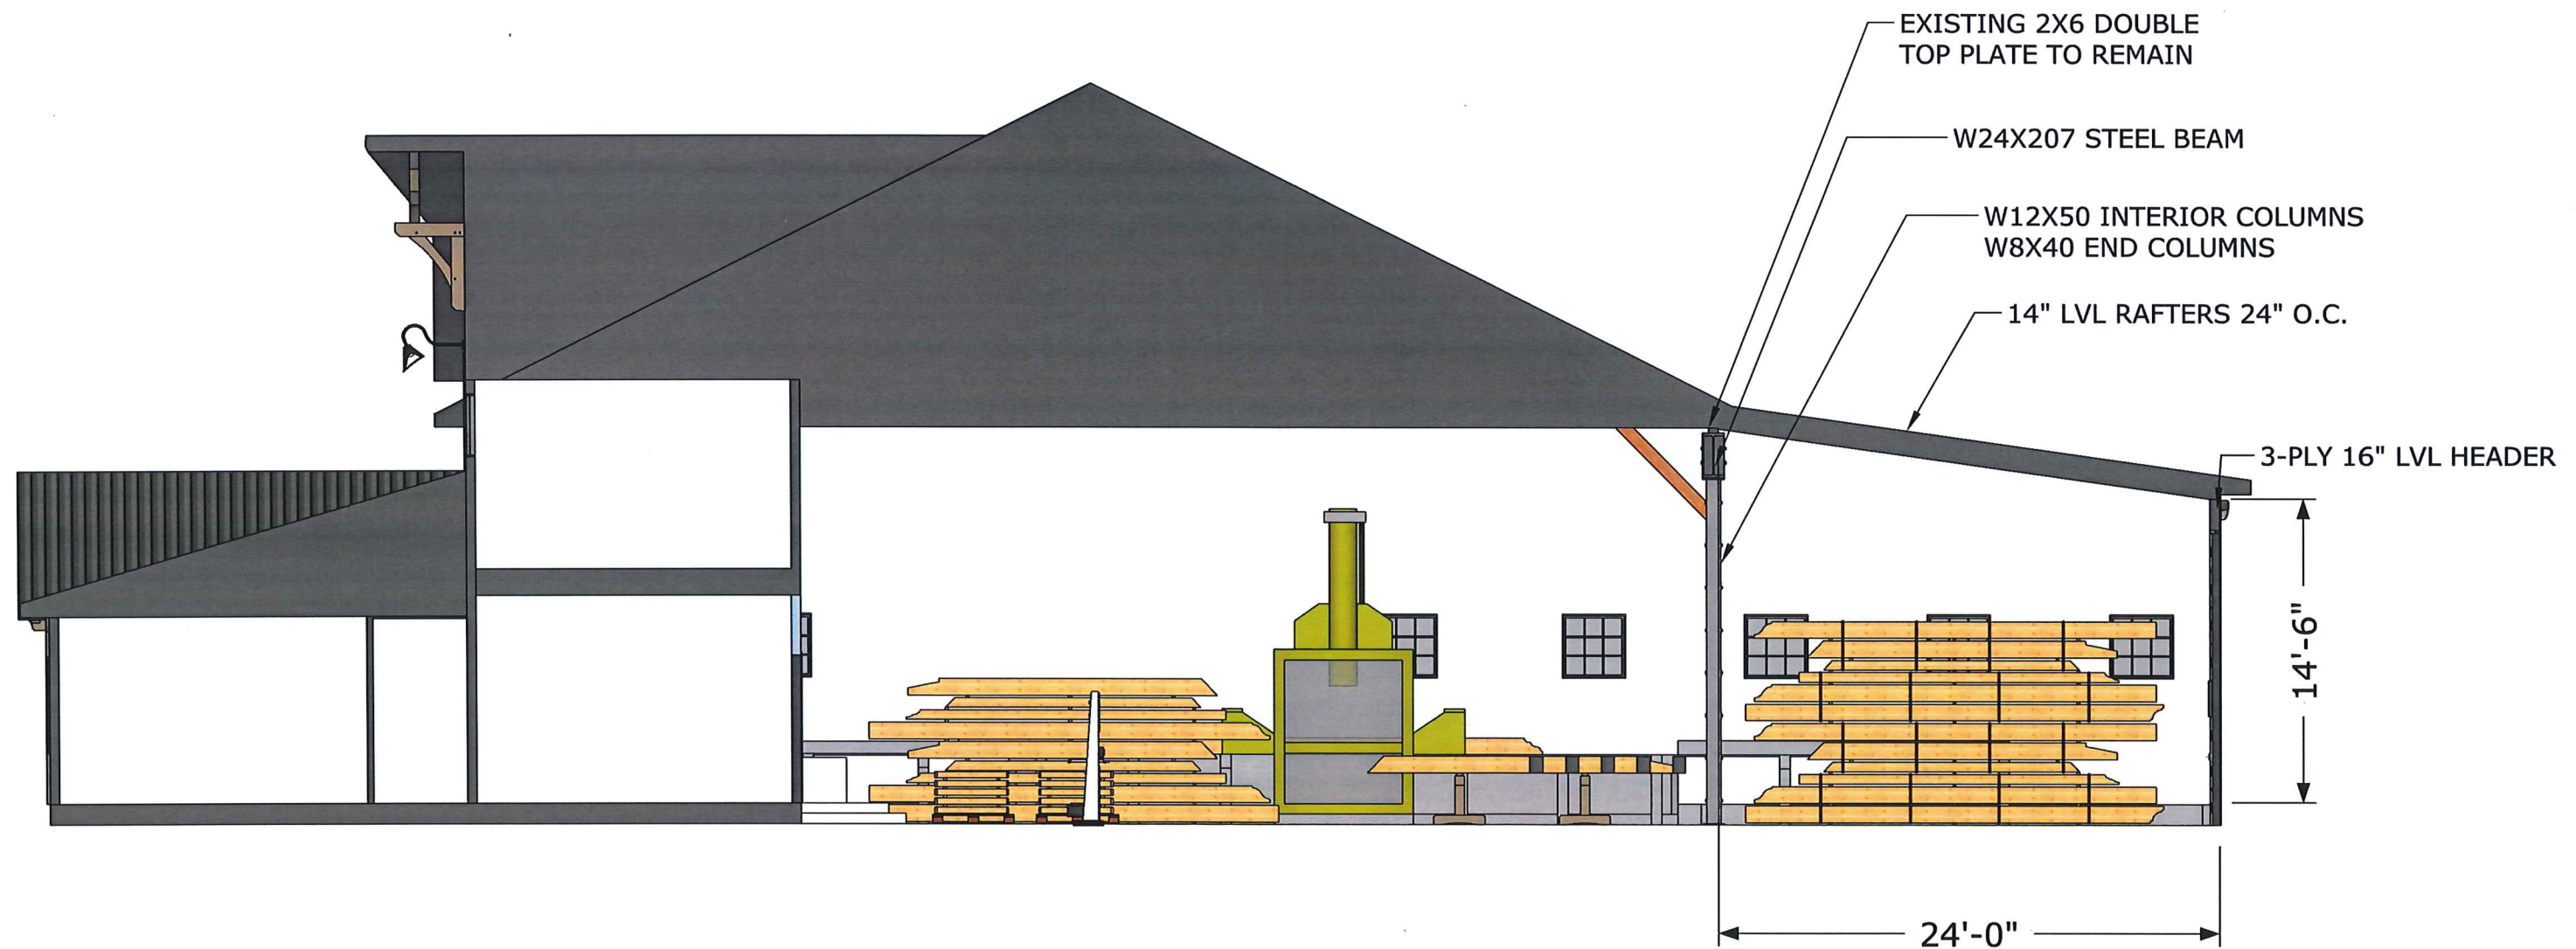

GCTF Shop Addition
Section


GREAT COUNTRY
TIMBER FRAMES